


# TYPICAL STREET CROSS-SECTION STANDARDS


## 50 FT. OR WIDER WITH SUBSURFACE DRAINAGE

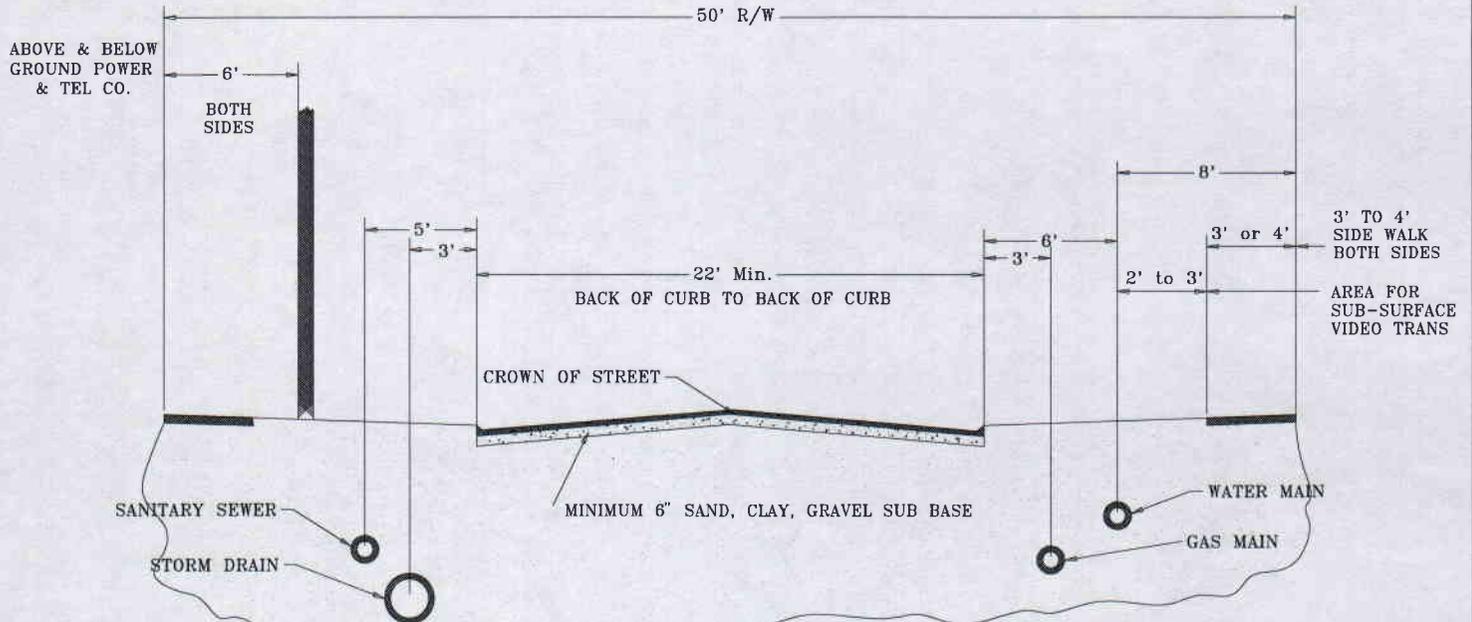

**NOTES:**

1. ALL UNDERGROUND UTILITIES PARALLELING LANES SHALL BE A MINIMUM OF 24 IN. BELOW THE SURFACE. WHEN CROSSING LANES, UTILITIES SHALL BE A MINIMUM OF 48 IN., EXCEPT HIGH PRESSURE TRANSMISSION LINES SHALL BE A MINIMUM OF 72 IN. BELOW ROAD CROWN.
2. ALL AERIAL LINES PARALLELING LANES SHALL BE A MINIMUM OF 16 FT. ABOVE ROAD CROWN. AERIAL AUDIO/VIDEO LINES CROSSING LANES SHALL BE 18 FT. HIGH. ALL OTHERS CROSSING LANES - 20 FT. HIGH.
3. DEVIATIONS FROM ABOVE STANDARDS MUST BE APPROVED, BEFORE CONSTRUCTION, BY THE PARISH ENGINEER.

## 60 FT. OR WIDER WITH SURFACE DRAINAGE

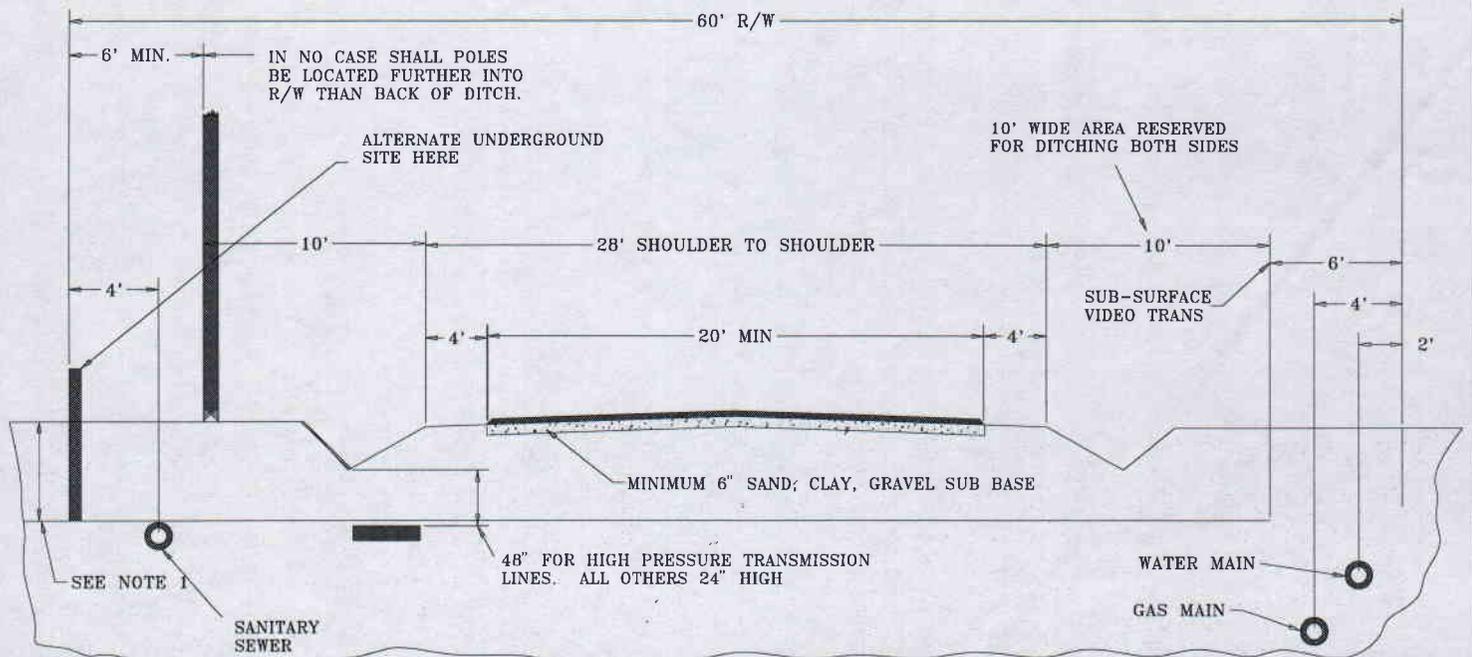

**NOTES:**

1. ALL UNDERGROUND UTILITIES PARALLELING LANES SHALL BE A MINIMUM OF 24 IN. BELOW THE SURFACE. WHEN CROSSING LANES, UTILITIES SHALL BE A MINIMUM OF 48 IN., EXCEPT HIGH PRESSURE TRANSMISSION LINES SHALL BE A MINIMUM OF 72 IN. BELOW ROAD CROWN.
2. ALL AERIAL LINES PARALLELING LANES SHALL BE A MINIMUM OF 16 FT. ABOVE ROAD CROWN. AERIAL AUDIO/VIDEO LINES CROSSING LANES SHALL BE 18 FT. HIGH. ALL OTHERS CROSSING LANES - 20 FT. HIGH.
3. DEVIATIONS FROM ABOVE STANDARDS MUST BE APPROVED, BEFORE CONSTRUCTION, BY THE PARISH ENGINEER.